



Audiovisual Center for Humanities, Music and Images

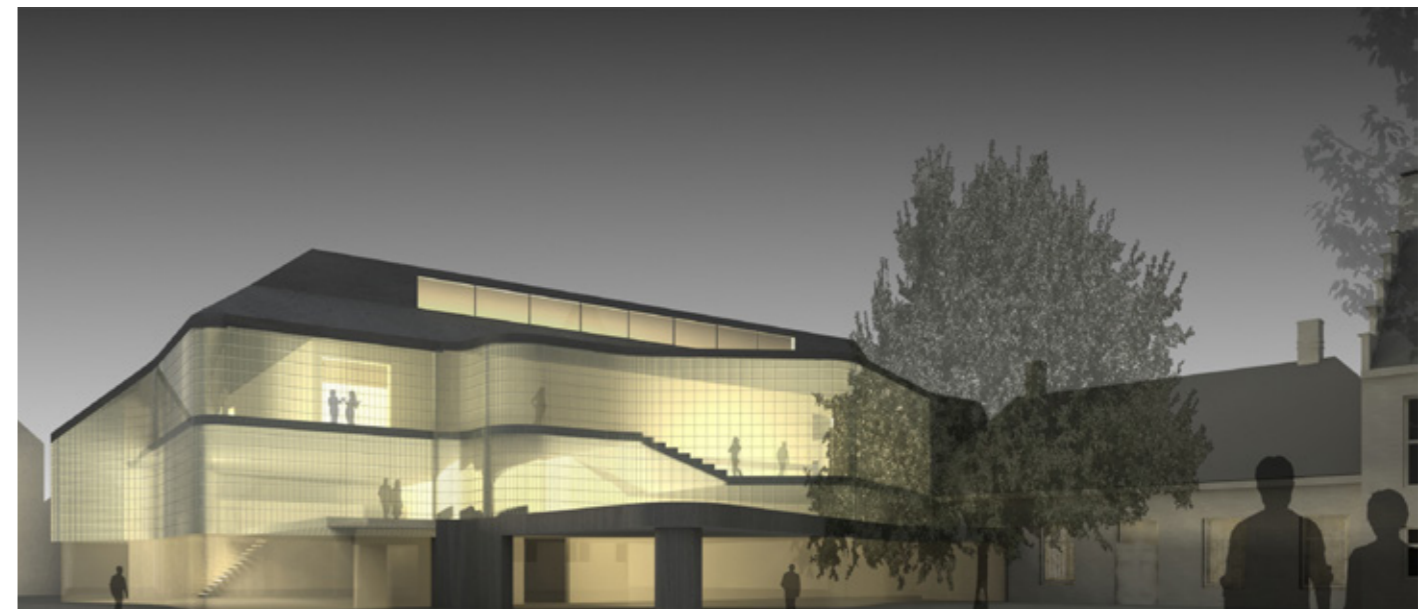

Alkmaar, Netherlands

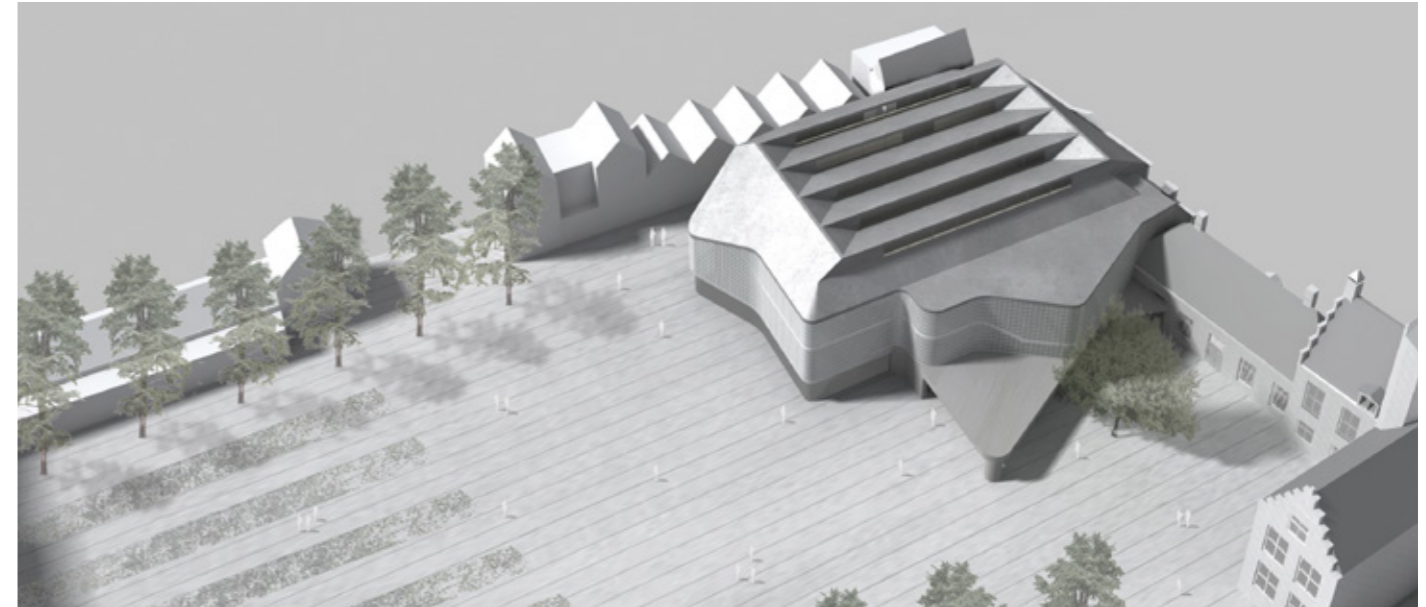

Publication's title: Audiovisual Center for Humanities, Music and Images, Alkmaar
 Typology: Education and culture, Urban design
 Client: Alkmaar City Council
 Surface: 5.814 m²
 Year: 2007
 Status: Competition. Finalist


REPORT




It is unavoidable not thinking about in Doenleveld when you project CEIMT because of his public singular building condition and the mutual influence they exert. This project proposed some suggestions about how understand this symbiosis.


For these reason, it is propose recovering Doelenveld original dimension, worth having buildings near Doelenstraart number 3 and number 5 as background in west area. It is considered reinforcing east/west direction by pavement and trees alignment to define a new area and decreasing presence of some buildings' back as many recent not-lucky interventions. It is decided to employ translucent glass paves in upper floors to reinforce CEIMT building singularity.

Building takes certain liberties forward established perimeter, it sometimes sets back in relation to expected line with intention to improve surrounding streets and generate certain intern gardens with back facades.


Main access placed on Doelenveld St. produces a division in access under the shelter that allows slipt-up coffee-shop and restaurant working from the rest of the center. From the shop you can also access to Lucebert Foundation. In the same building are disposed two little rooms for offices that can have independent access.

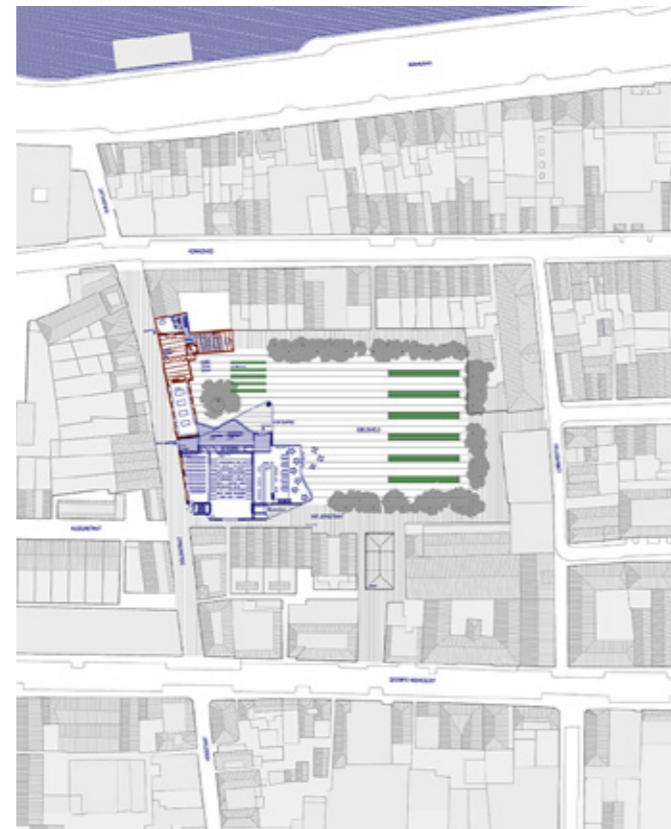

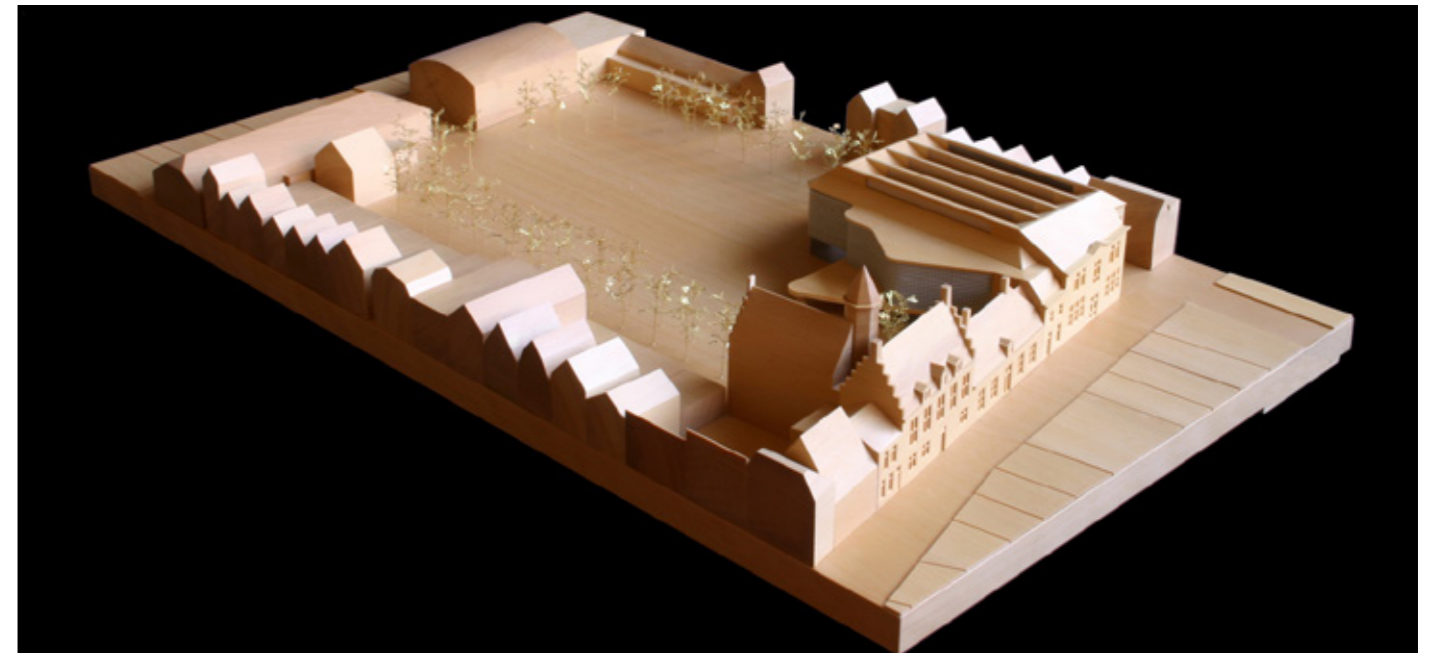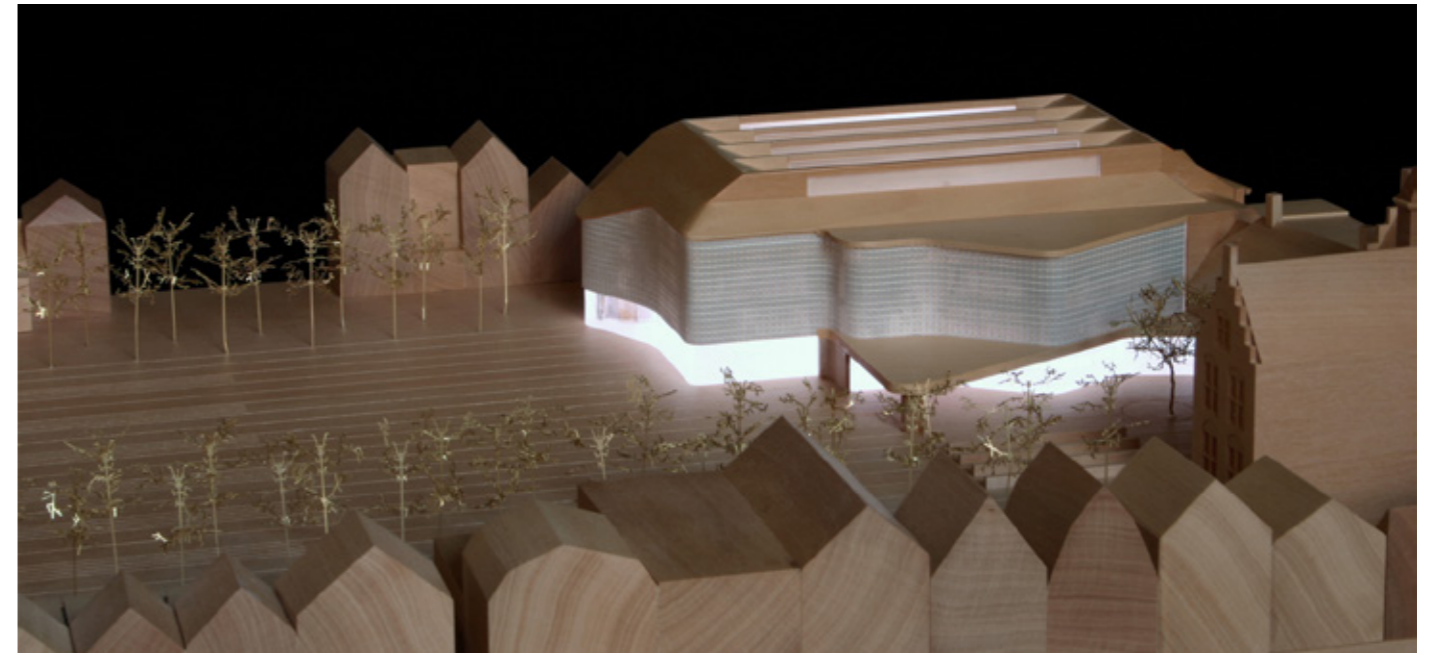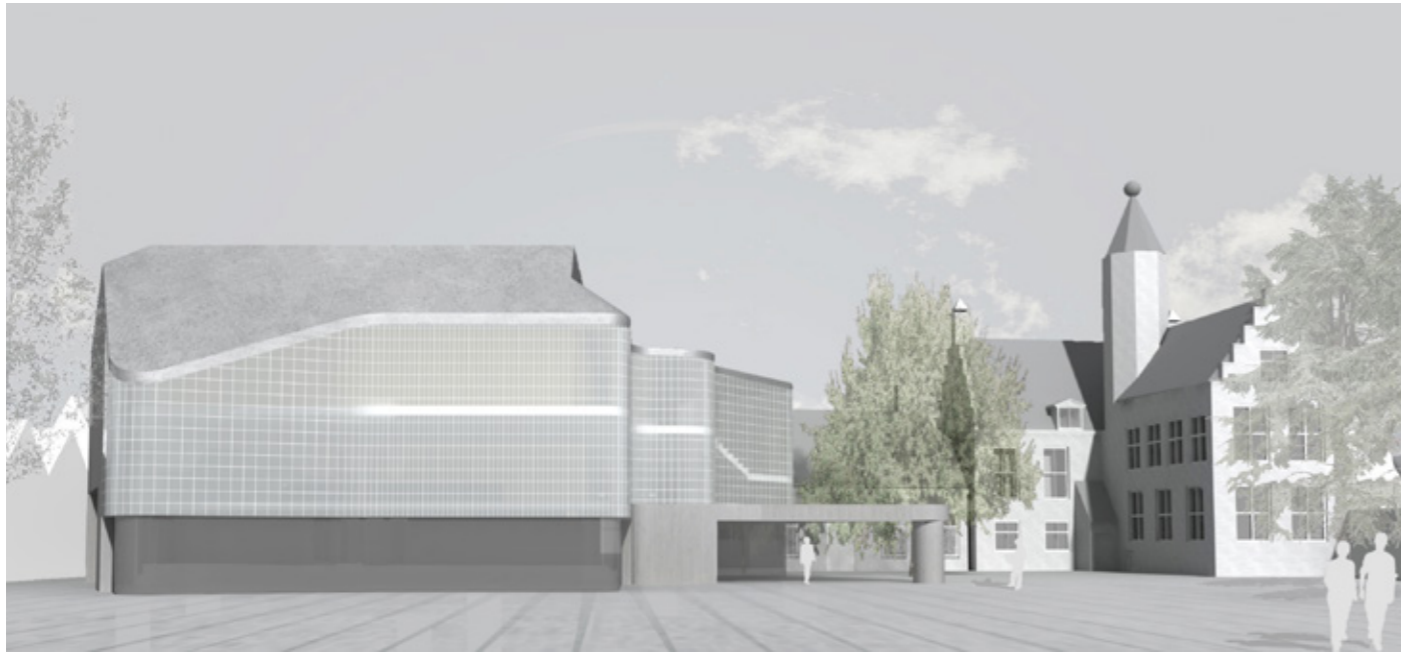

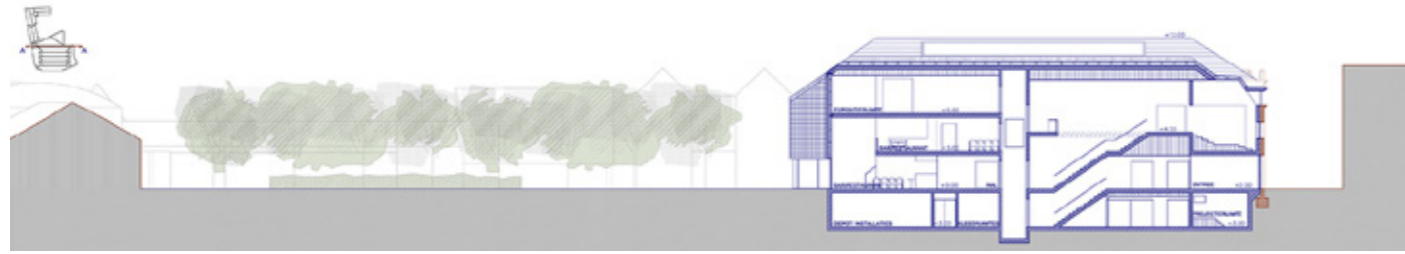

Cross section-A

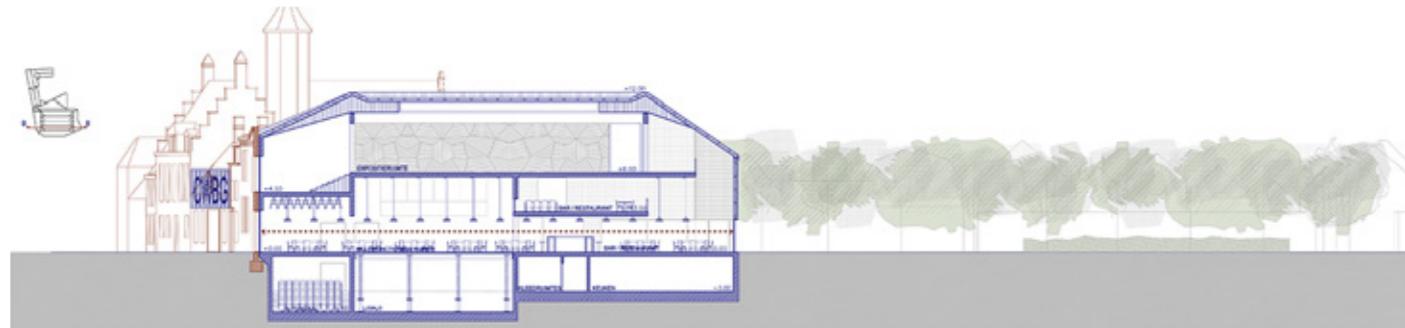


Cross section-B




Existing construction
New construction
Longitudinal section-C

Sections

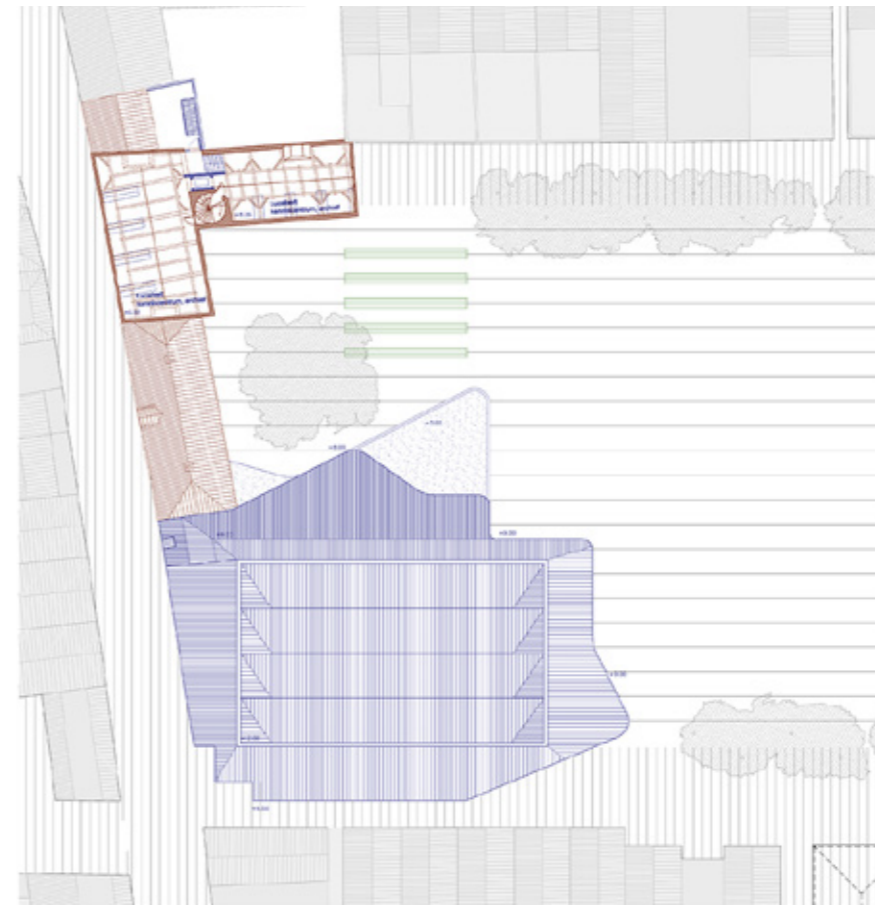

Roof plan

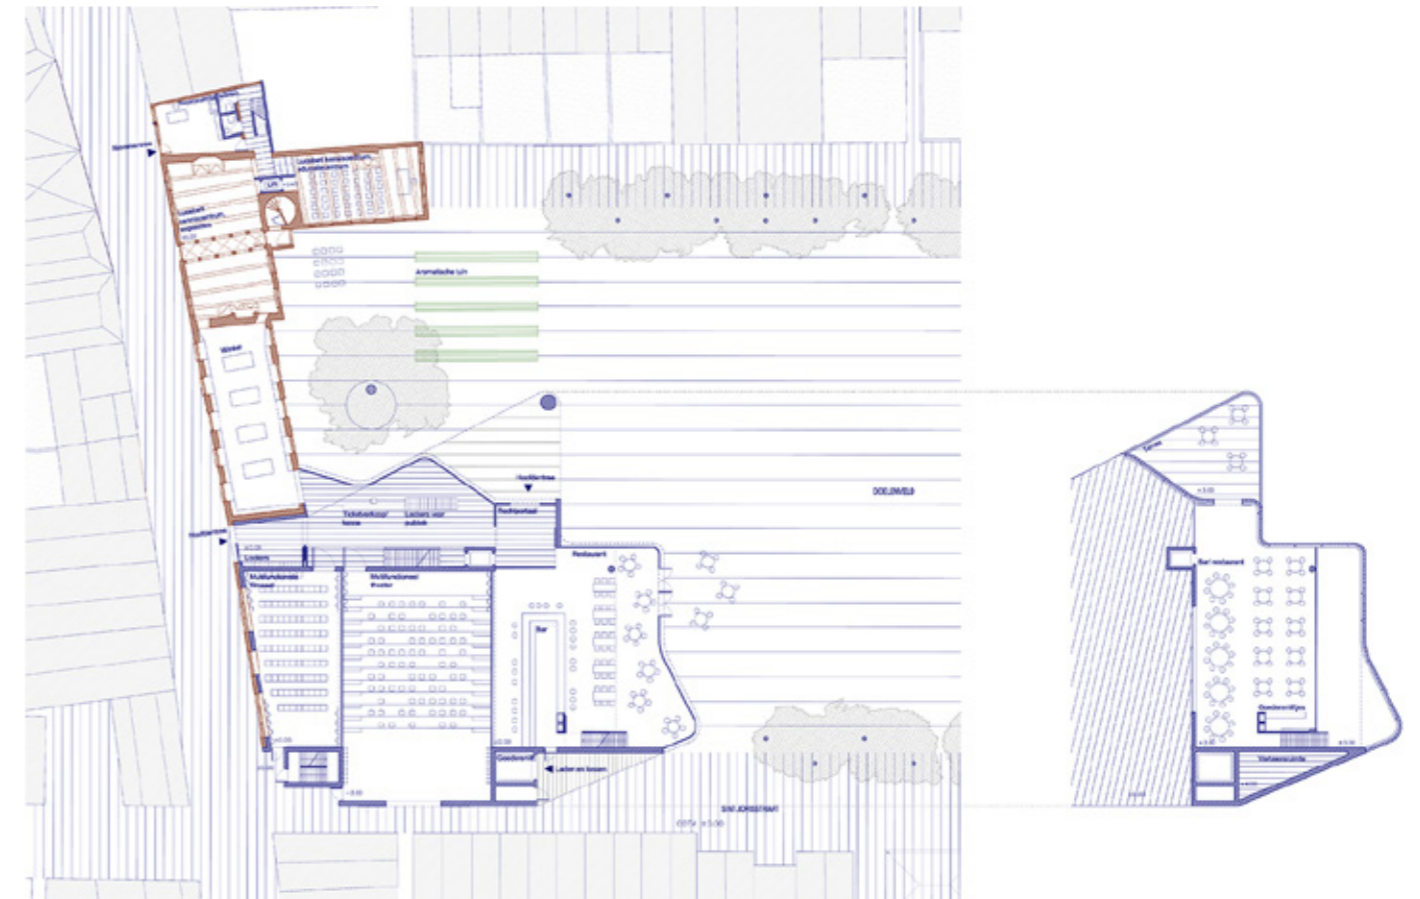

Ground, plan and first floor

Floor plans

**Audiovisual Center for Humanities, Music and Images.
Alkmaar, Netherlands**

MAIN DATA

Client: Alkmaar City Council
Address: Sint Jorisstraat, 15. 1811 PD Alkmaar, Netherlands
Type: Education and culture, Urban design
Status: Competition. Finalist

DATAS

Competition: 2007
Design of project: 2007
Construction: -
Implementation: -

SURFACES

Site: 4.049 m²
Main building: 2.041 m²
Other buildings: 864 m²
TOTAL: 5.814 m²

PROJECT TEAM

Main Architect: Cruz y Ortiz Arquitectos
Collaborators: José Ortiz, Joaquín Hurtado, Guillermo Torres, Celina Escobar, Javier Monge, Rubén Ramos, Juan Carlos Mulero, Miguel Velasco, Thomas Offermans

Local Architect: -
Interior design: -
Lighting design: -
Landscape architect: -
Restoration architect: -
Digital imaging: Cruz y Ortiz Arquitectos
Model: Queipo Maquetas
Photography: -
Structural engineering: -
Climate engineer: -
Building physics advisor: -
Fire safety specialist: -
Health and Safety: -
Urban planning: -
Survey: -
Site control: -
Contractors: -